



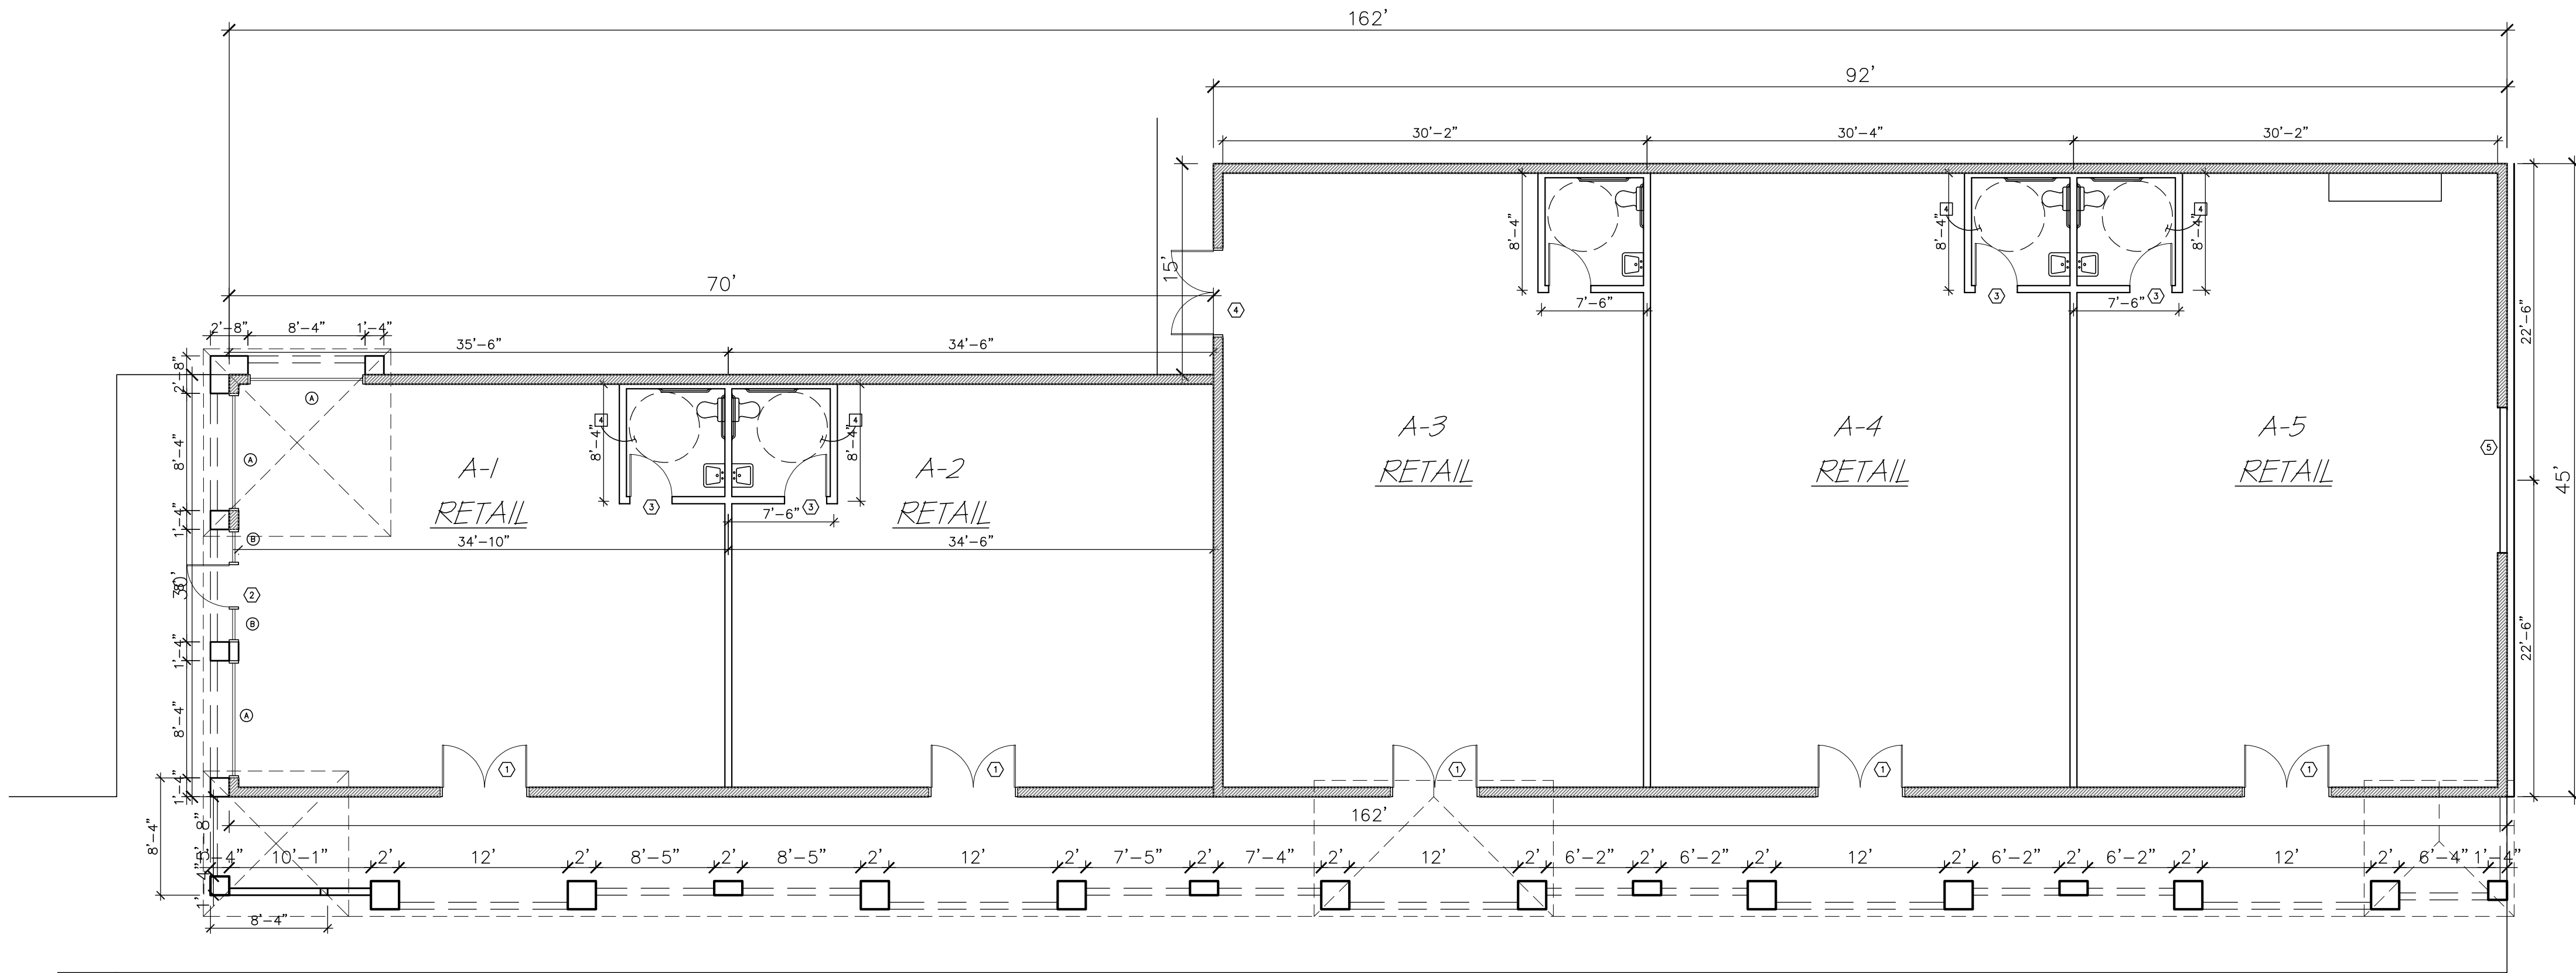

BUILDING 'A'

BUILDING DATA	
BUILDING 'A'	
TYPE OF CONSTRUCTION:	V-1 HOUR W/ SPRINKLER SUBST.
STORIES:	1
HEIGHT:	25'
SPRINKLERED:	N.R., INSTALLED THROUGHOUT
TOTAL FLOOR AREA:	6,240 SQ. FT.

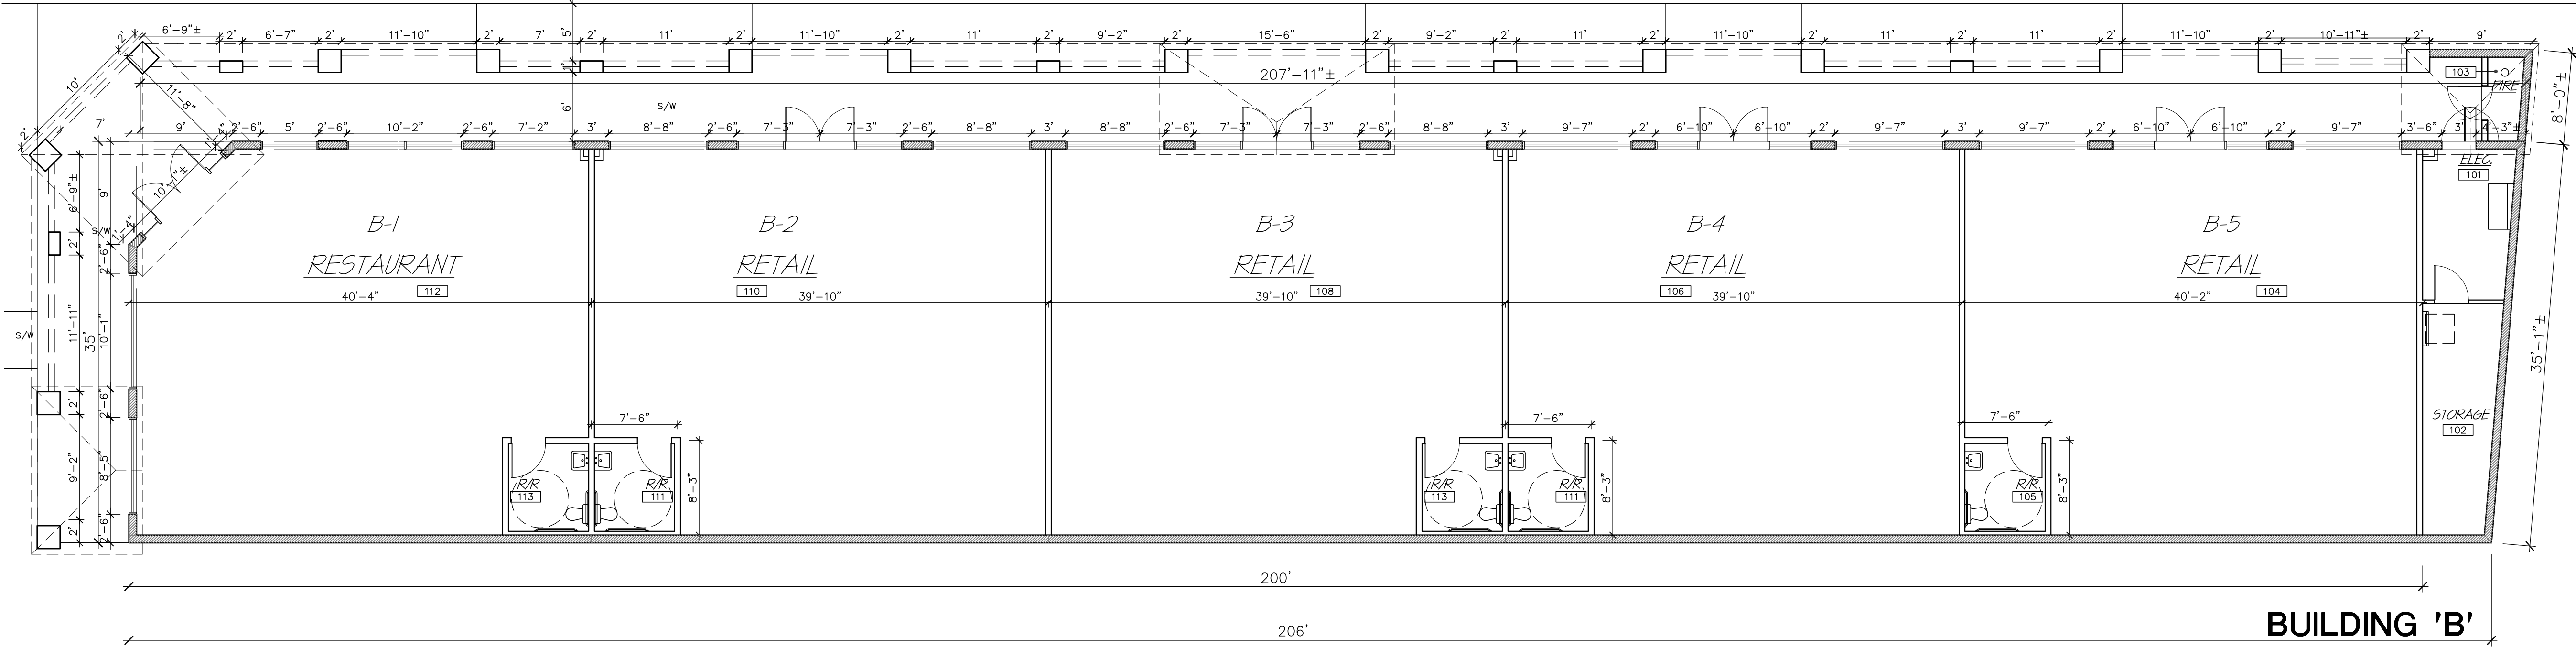

BUILDING 'B'

BUILDING DATA	
BUILDING 'B'	
TYPE OF CONSTRUCTION:	V-1 HOUR W/ SPRINKLER SUBST.
STORIES:	1
HEIGHT:	26'
SPRINKLERED:	N.R., INSTALLED THROUGHOUT
TOTAL FLOOR AREA:	7,262 SQ. FT.


RETAIL

REVISIONS	DATE
PLAN CHK. 1	02-19-07
PLAN CHK. 2	03-21-07
REVISION 3	05-09-07

NEW BUILDING
MAIN STREET RETAIL CENTER
1710 MAIN ST.
RIVERSIDE, CA 92501

GUERTH AND ASSOCIATES
7612 CRIFFITH AVE
HIGHLAND, CA 92346
(909) 289-8096

STEVEN PAUL MURRAY
ARCHITECT & ASSOCIATES
ARCHITECT
370 W. 6th Street Suite 210 San Bernardino, Ca 92401 (909) 884-7660

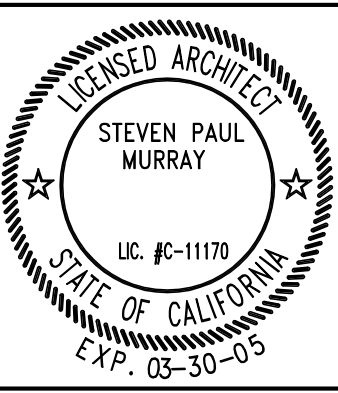

DATE	12-28-06
SCALE	1/8" = 1'-0"
DRAWN BY	RC
JOB	CO 166

SHEET

3.0